



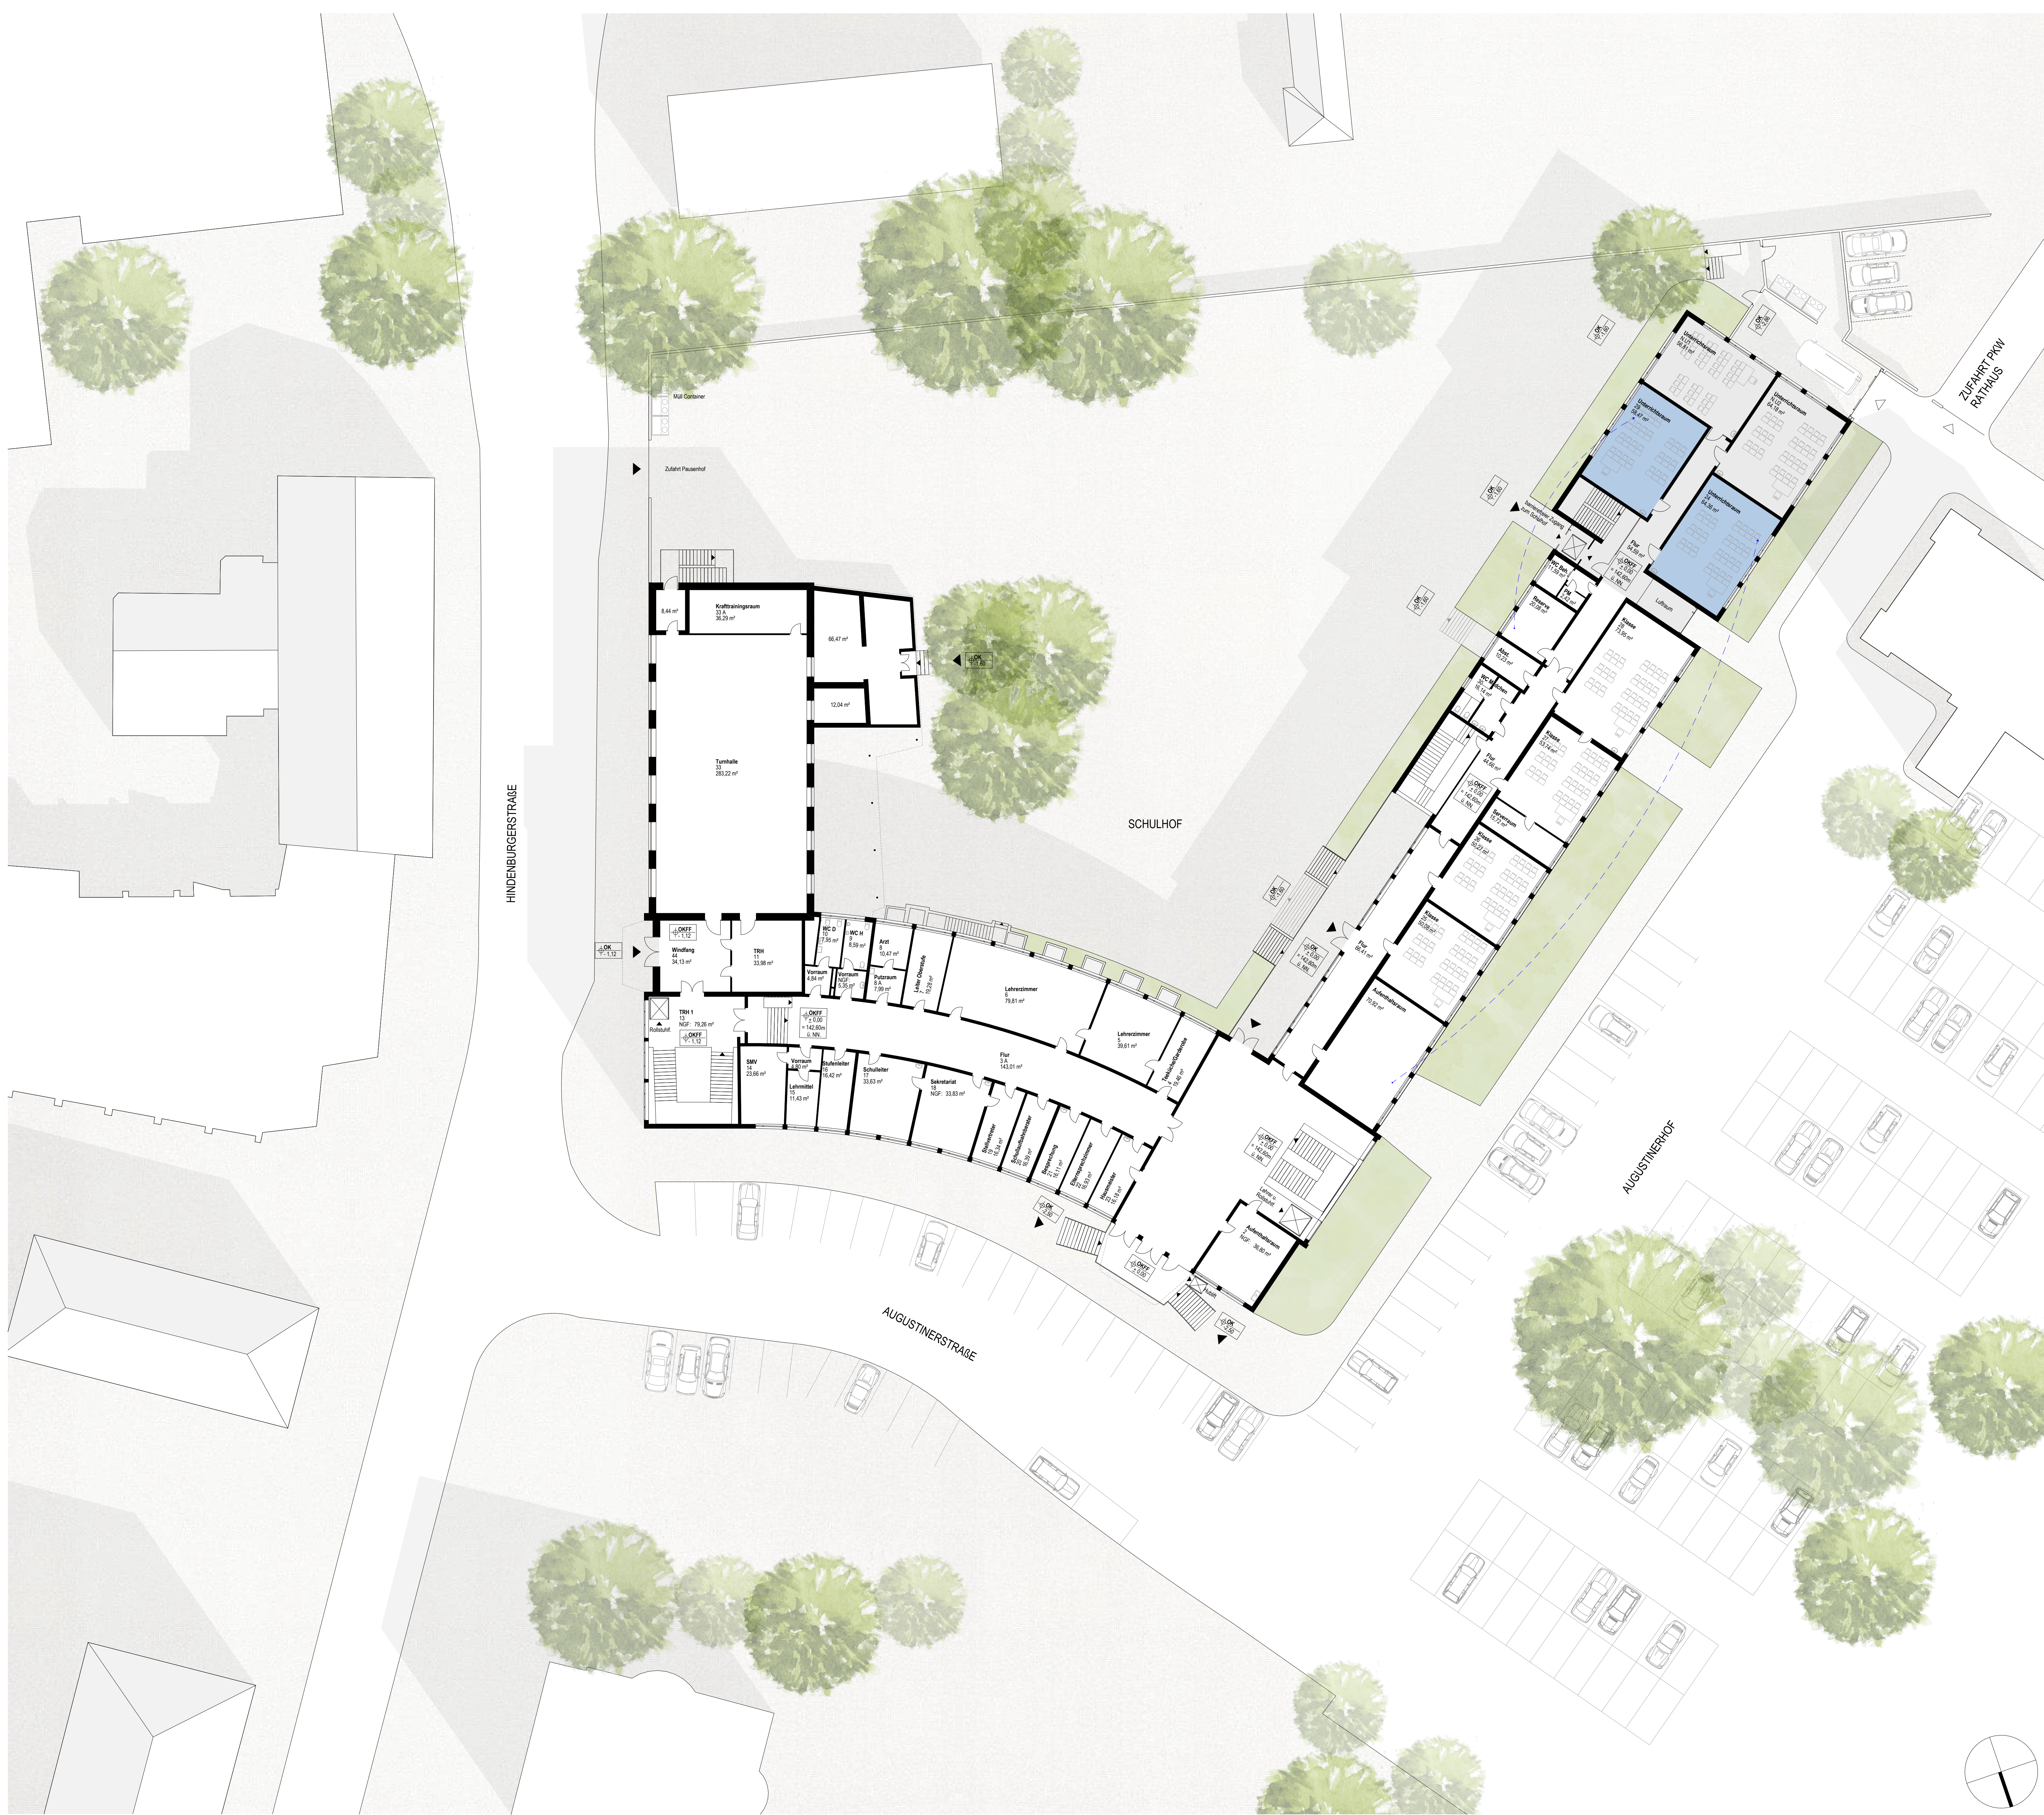

0. Erdgeschoss | M. 1:200

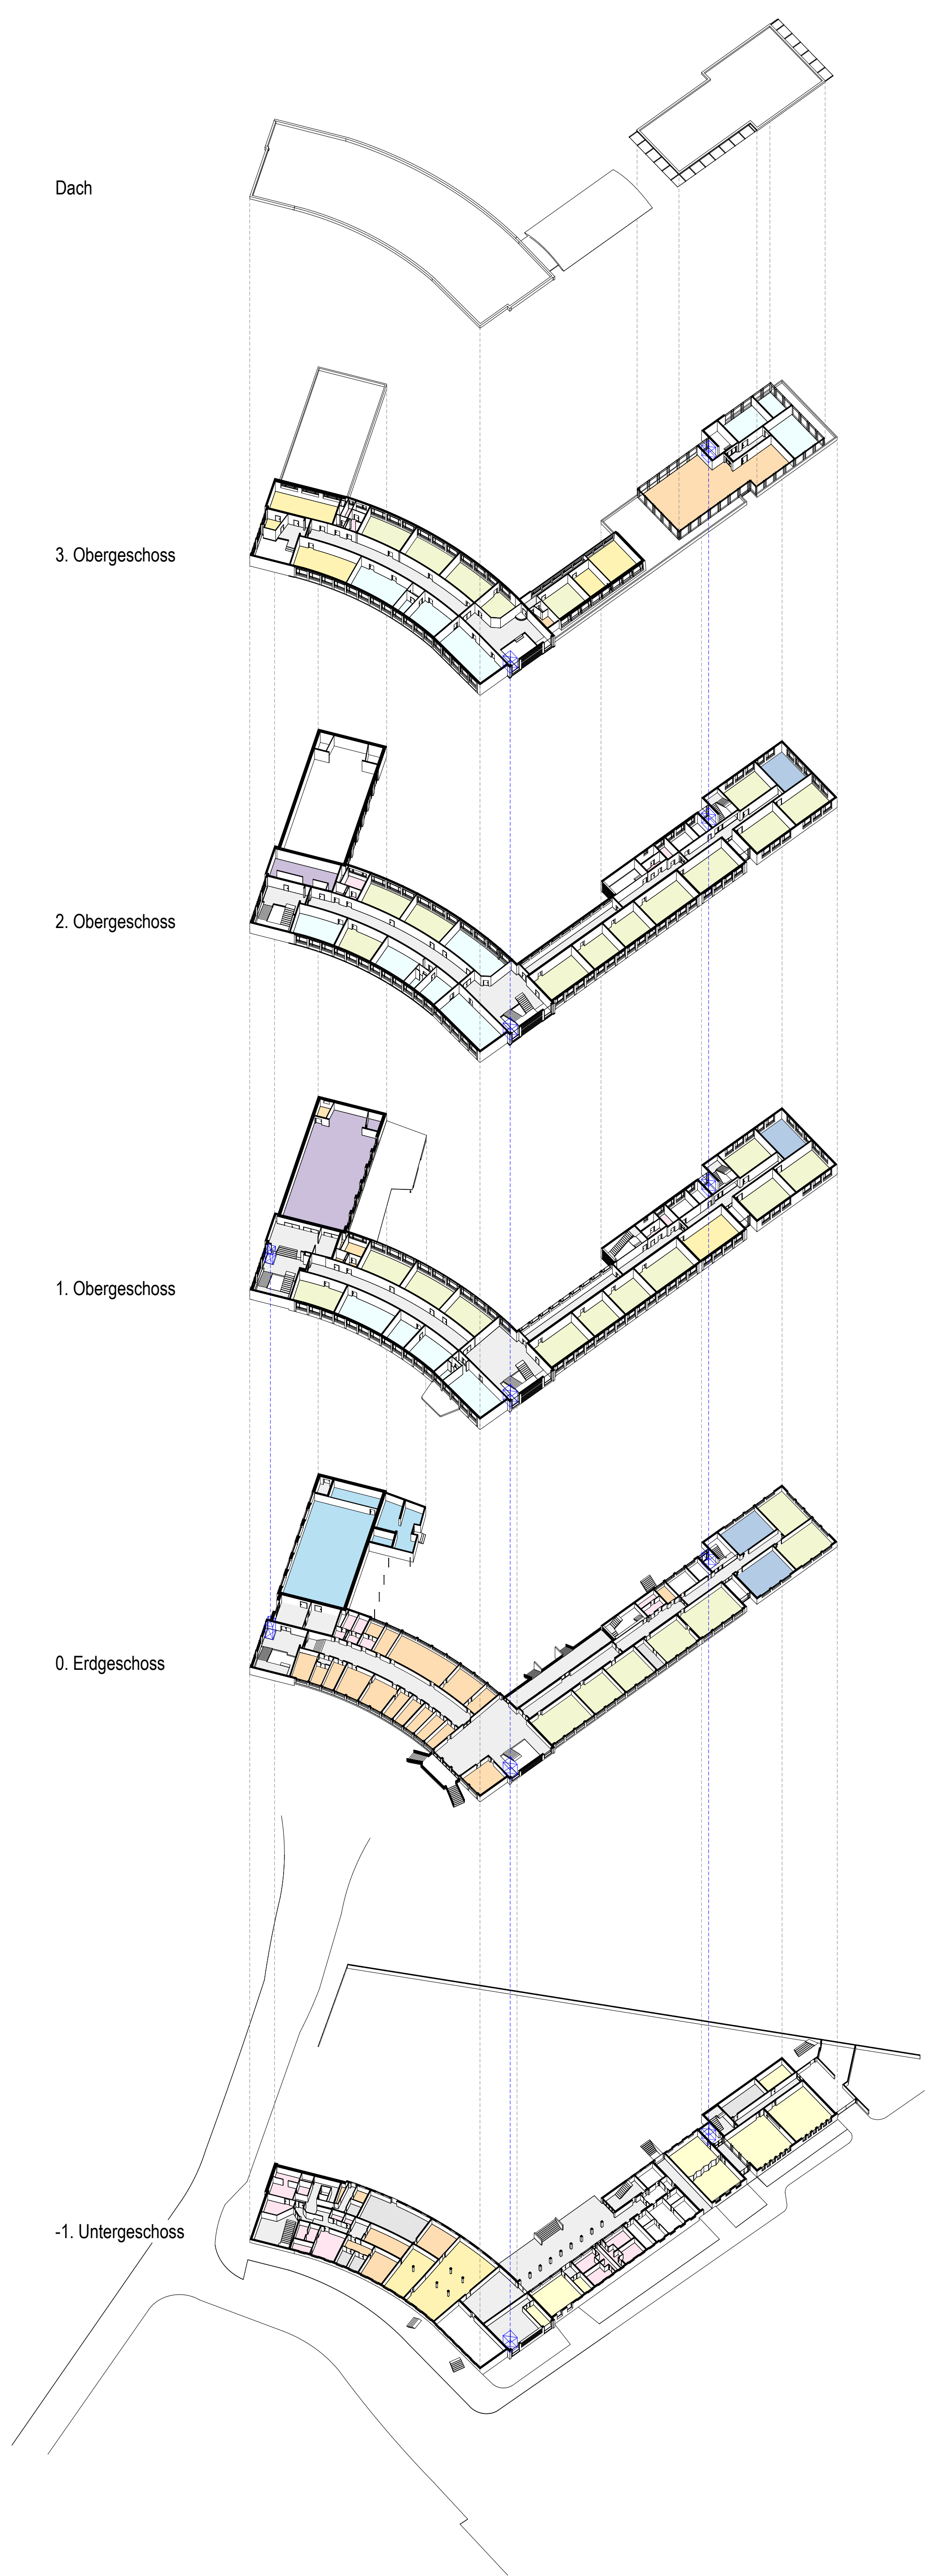

Explosionsdiagramm